



ELEVACION

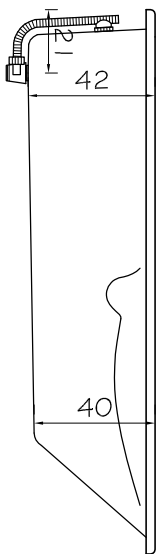

PLANTA

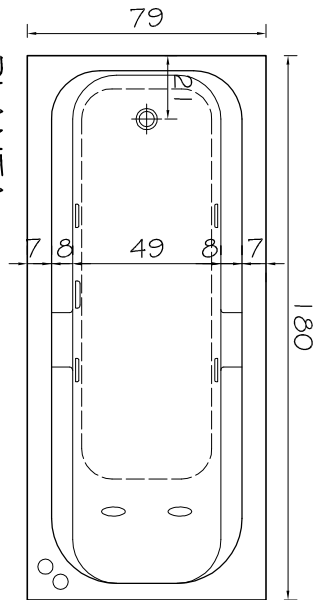

Linea STANDARD
MYLOS 6j
escala 1:25